



Belka Bl.1 szt.10 I 320

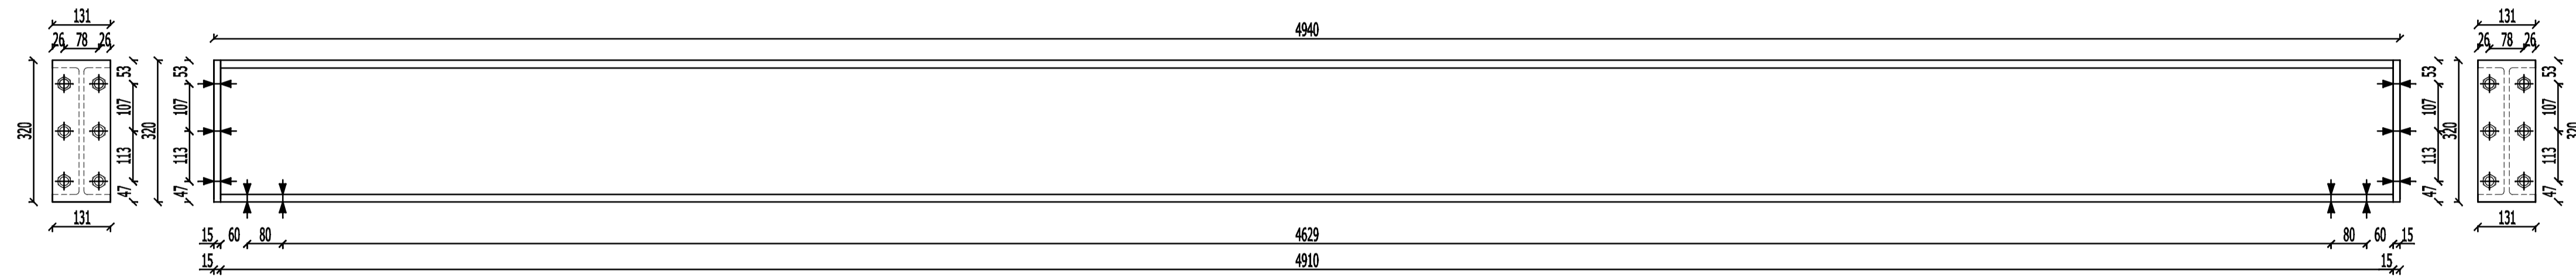

Belka Bl.3 szt.2 I 320

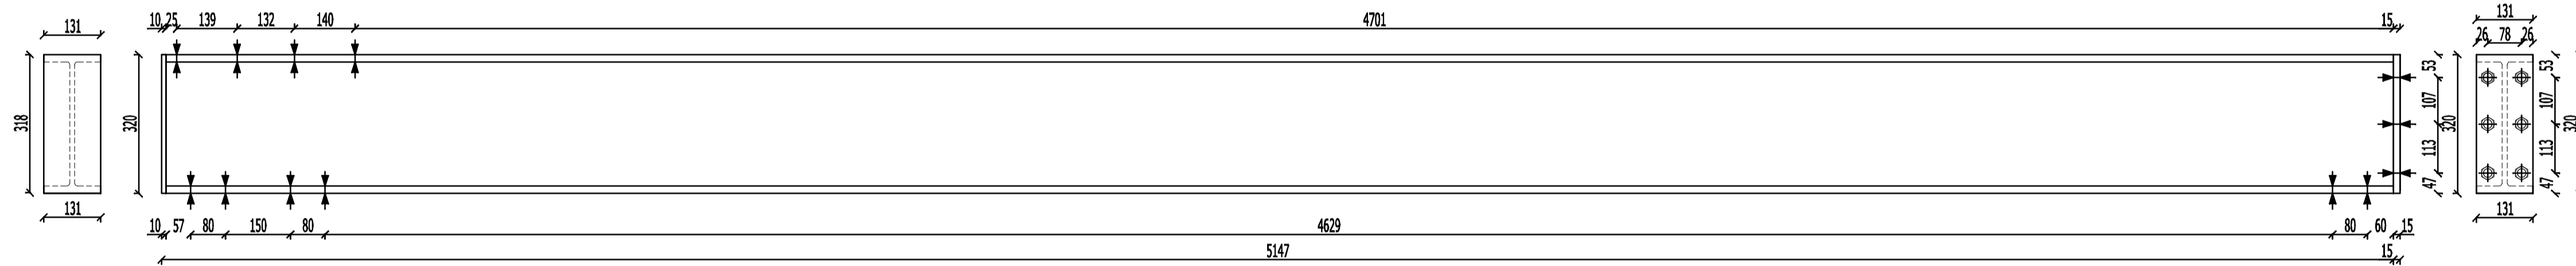

Belka Bl.2 szt.2 I 320

